


BEFORE vs AFTER

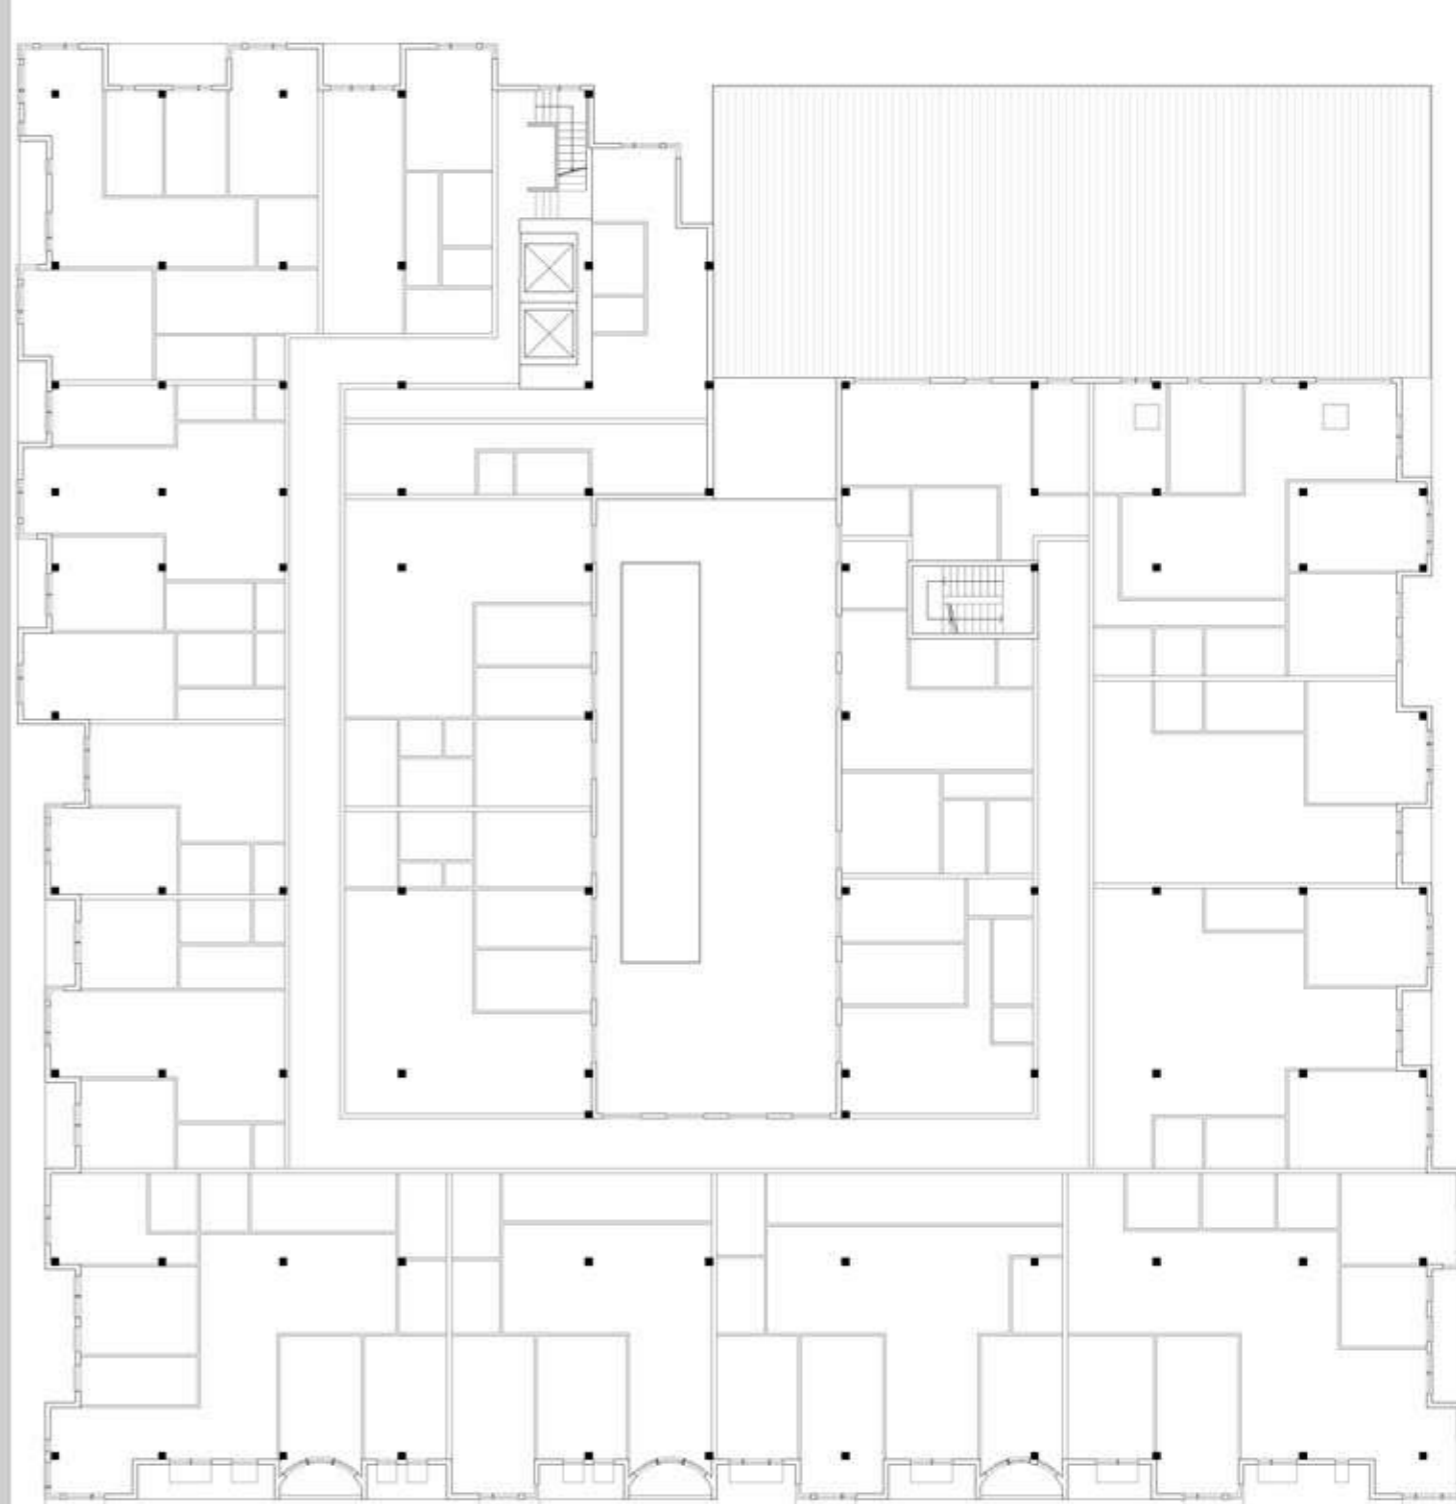

FLOOR 2 SCALE 1:300



FLOOR 2 SCALE 1:300




SOUTH FACADE ELEVATION SCALE 1:300




SOUTH FACADE ELEVATION SCALE 1:300




 = 72167 l




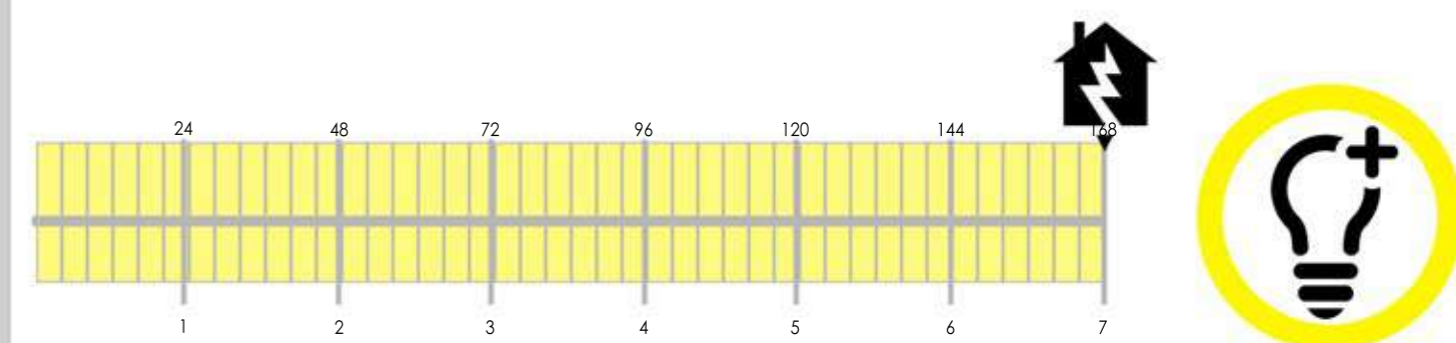
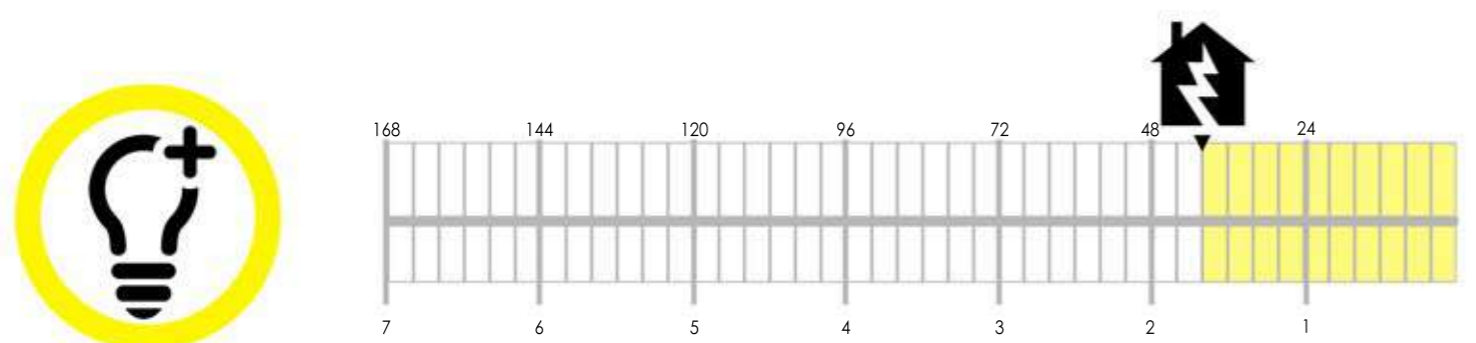
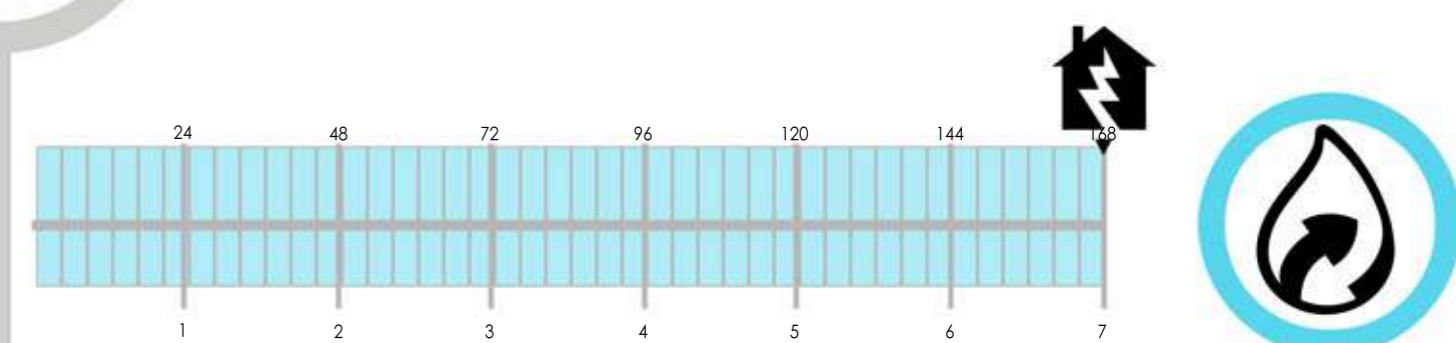
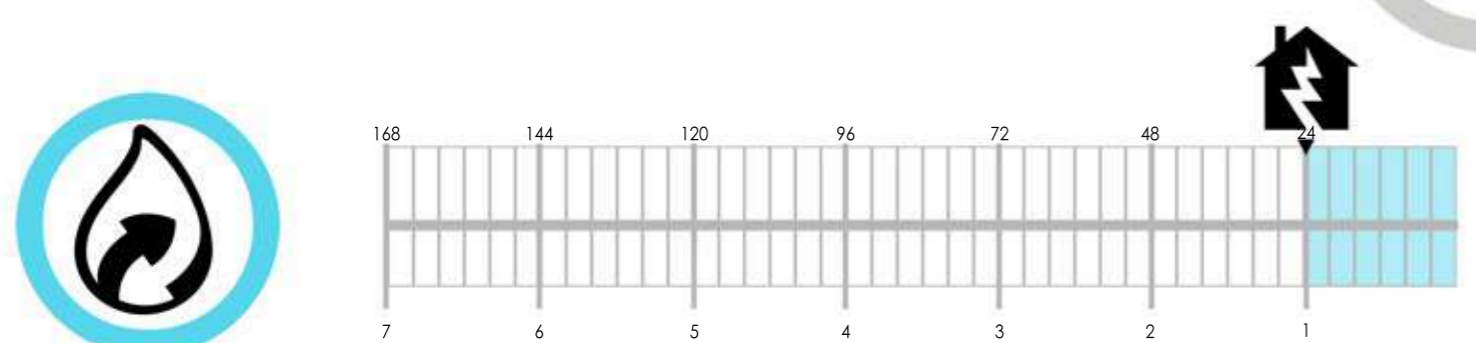
 = 72167 l



 = 7 648 kWh



 = 7 648 kWh



DOES IT PASS THE STRESS-TEST?

NO



YES